
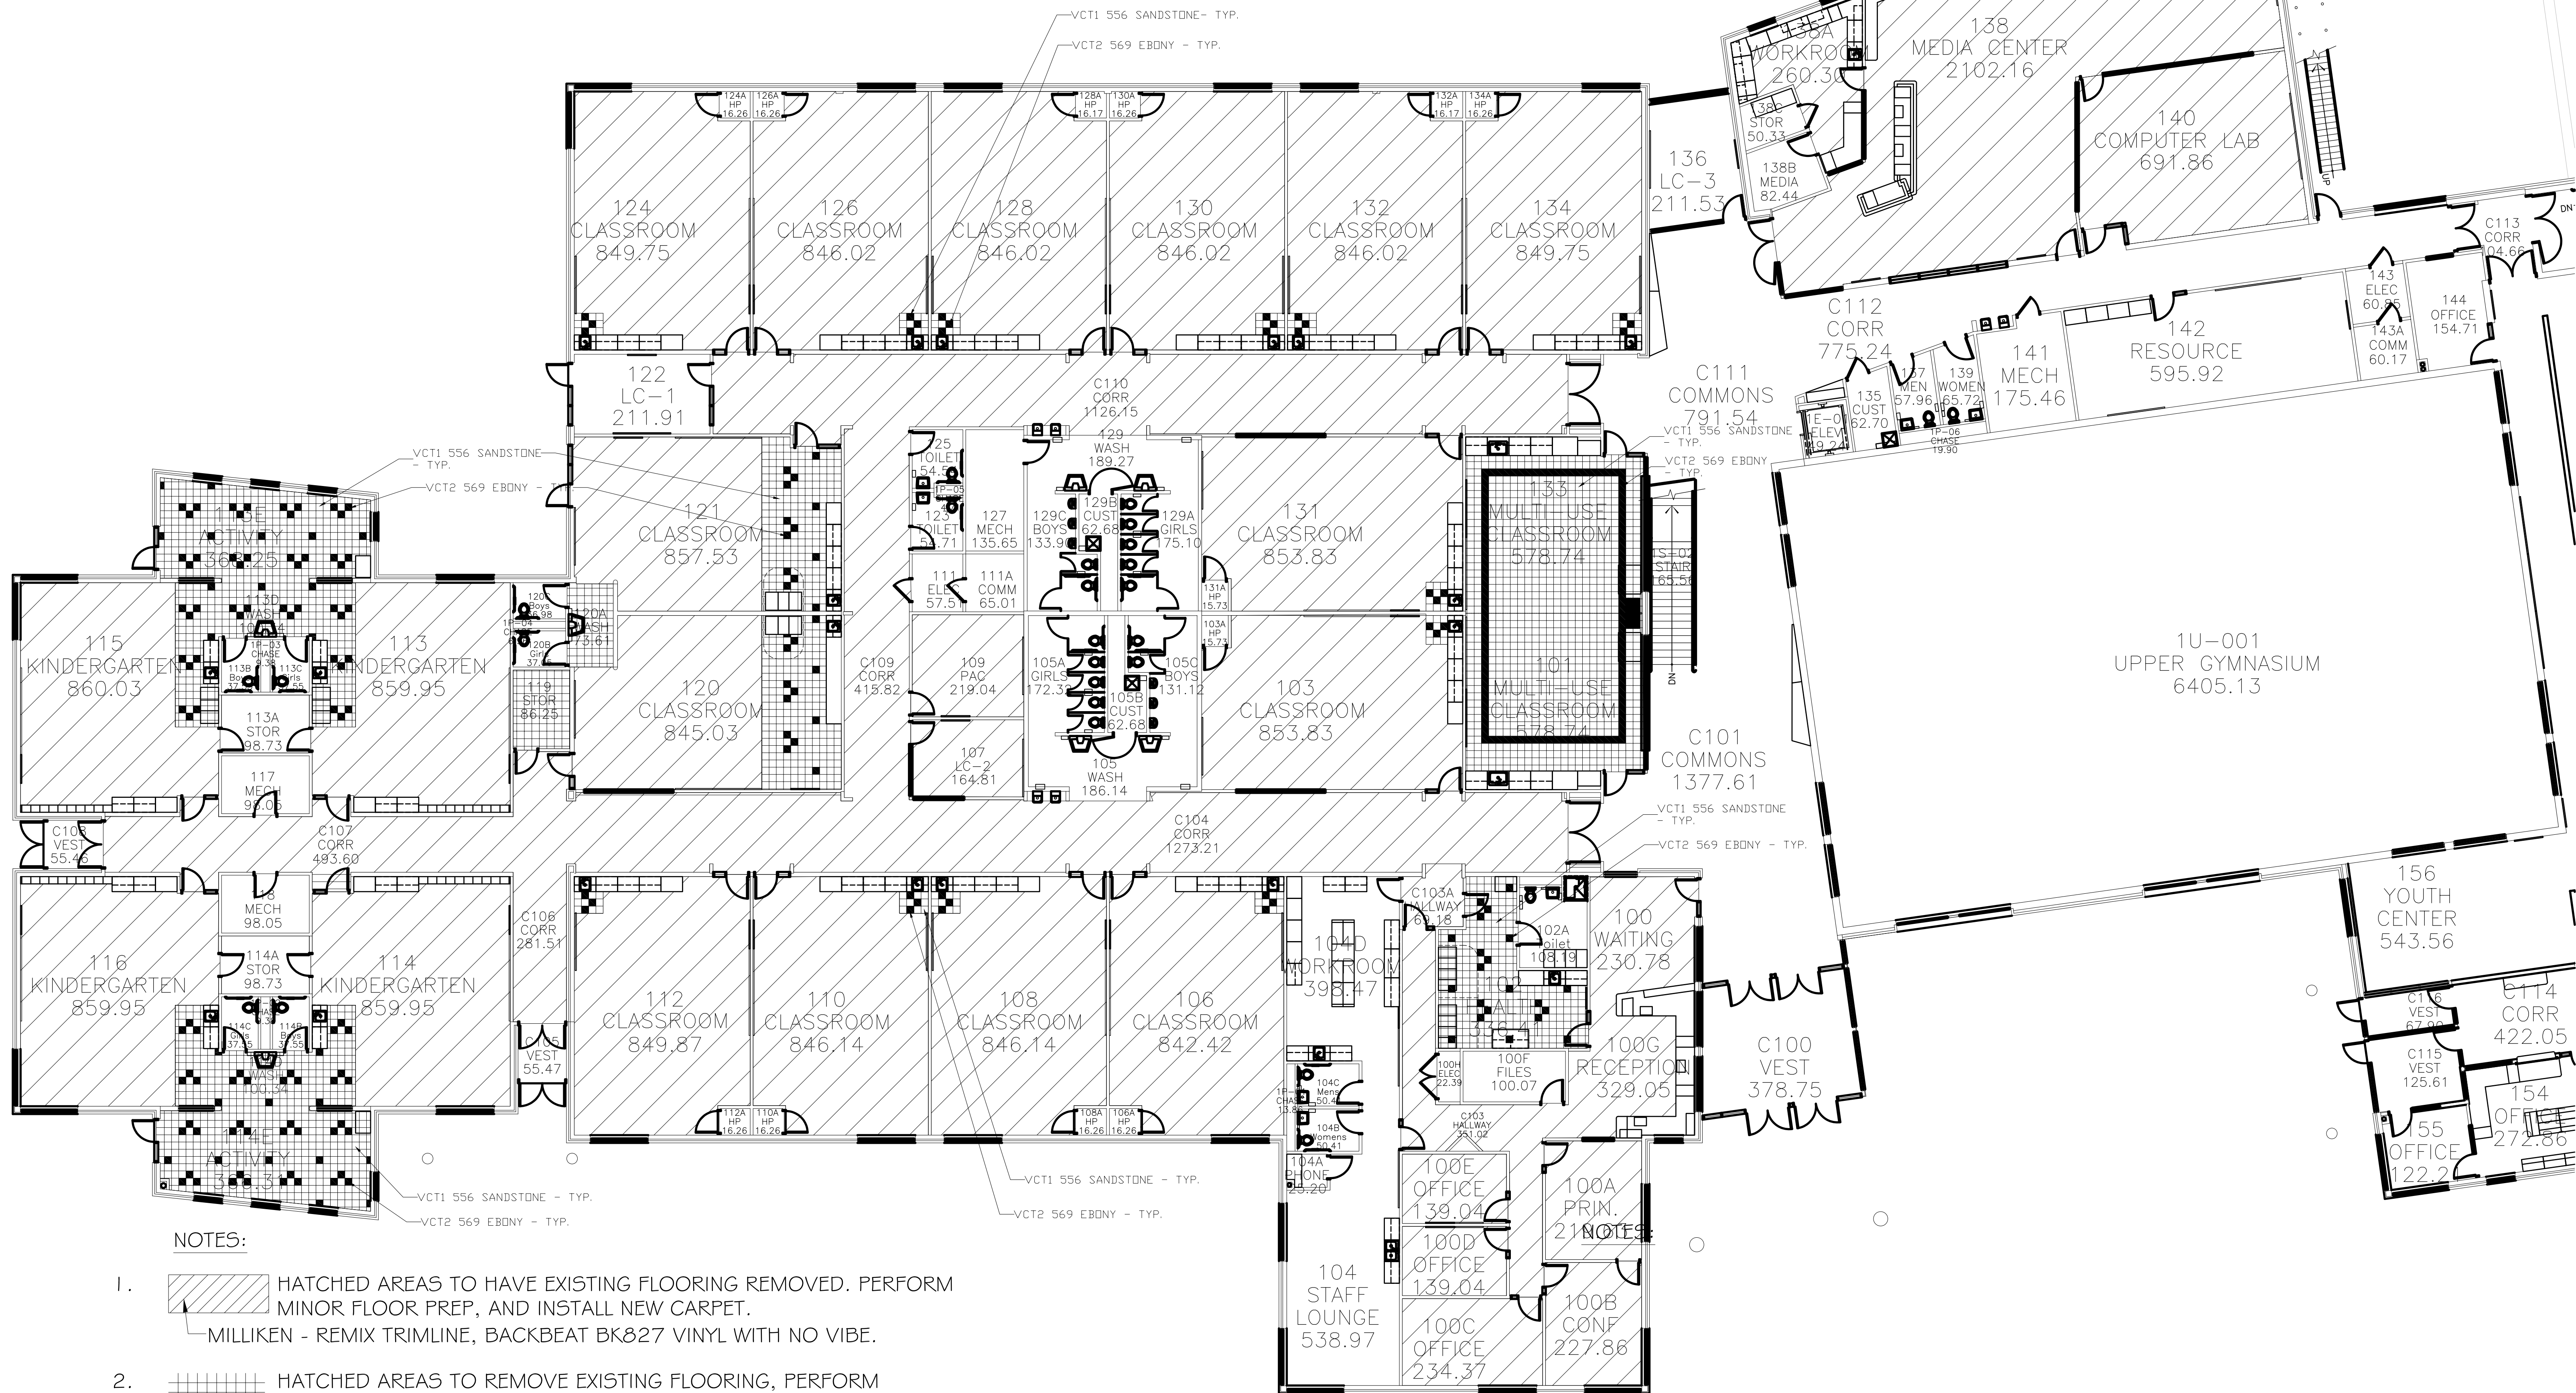
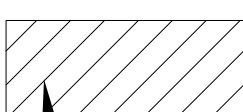
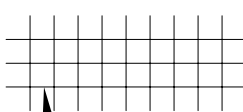


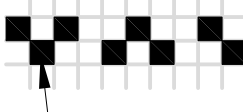


NOTES:

1.  HATCHED AREAS TO HAVE EXISTING FLOORING REMOVED. PERFORM MINOR FLOOR PREP, AND INSTALL NEW CARPET.
MILLIKEN - REMIX TRIMLINE, BACKBEAT BK827 VINYL WITH NO VIBE.
2.  HATCHED AREAS TO REMOVE EXISTING FLOORING, PERFORM MINOR FLOOR PREP, AND INSTALL NEW VCT TILE.
VCT I - ARMSTRONG - 556 Sandstone
3.  HATCHED AREAS TO REMOVE EXISTING FLOORING, PERFORM MINOR FLOOR PREP, AND INSTALL NEW VCT TILE.
VCT 2 - ARMSTRONG - 569 Ebony
4. REPLACE ALL OLD WALL BASE WITH NEW 4 1/2" CHARCOAL WALL BASE IN ALL ROOMS AND AREAS RECIEVING NEW FLOORING.

FIRST FLOOR

SCALE: 3/32" = 1'-0"



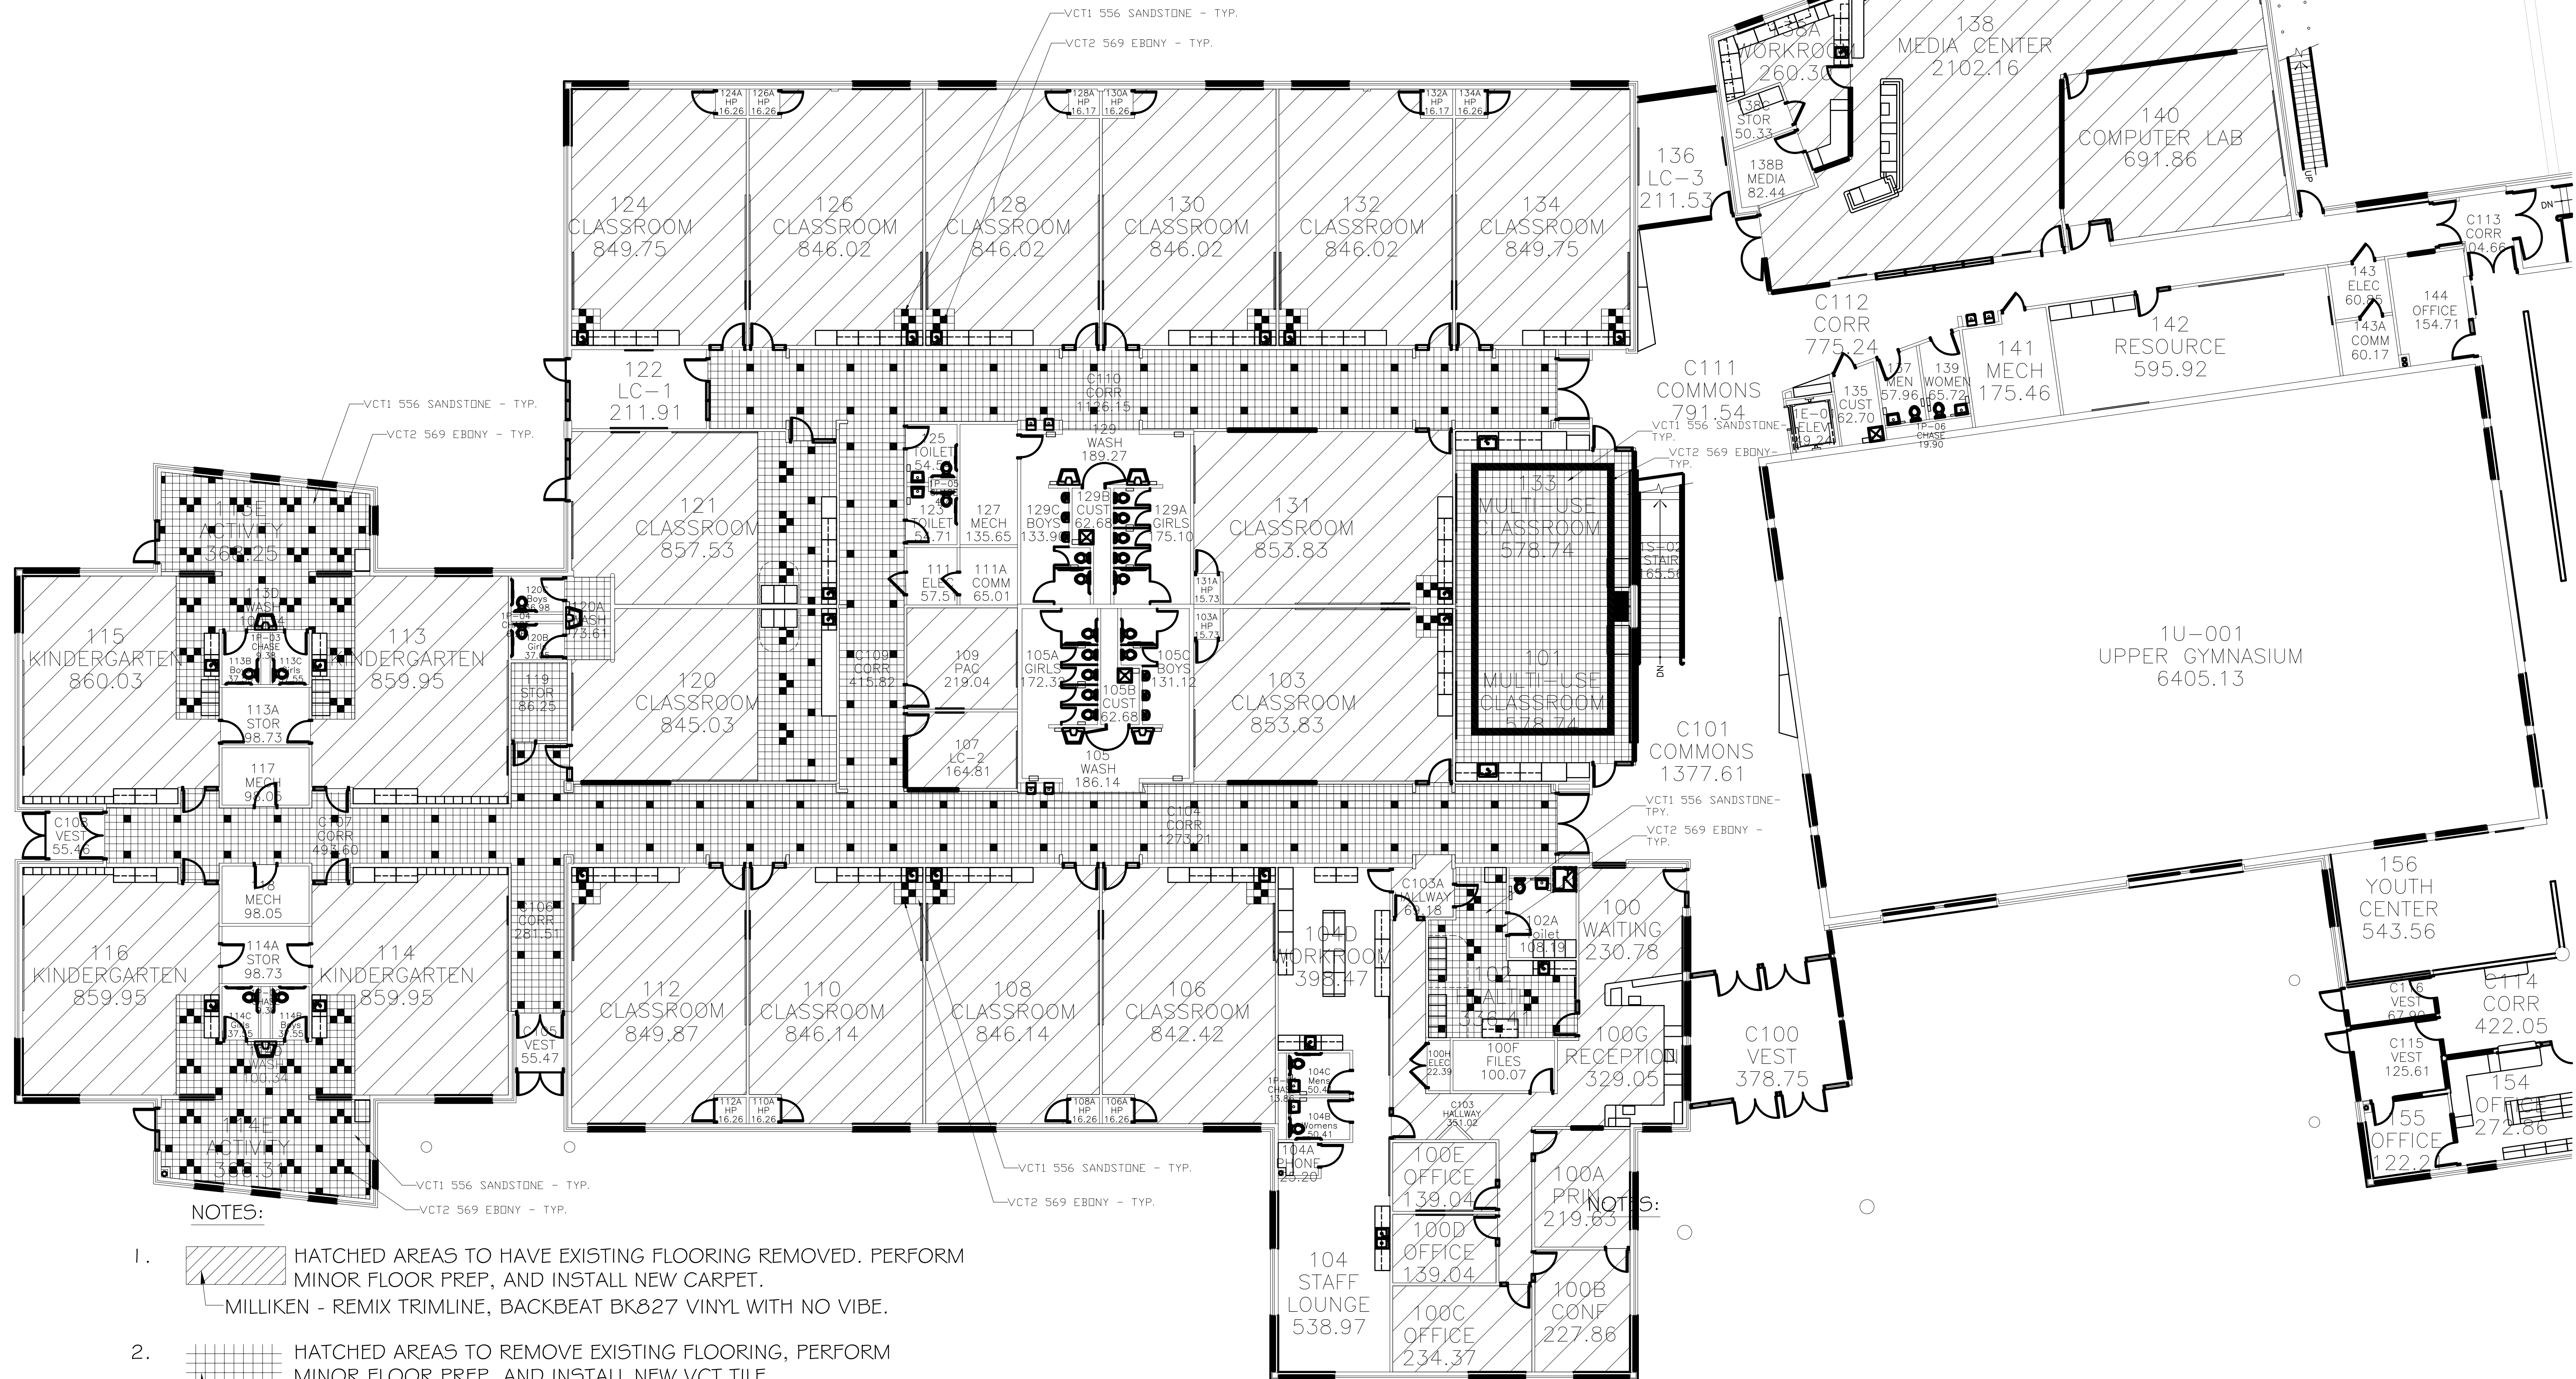

- NOTES:
1. HATCHED AREAS TO HAVE EXISTING FLOORING REMOVED. PERFORM MINOR FLOOR PREP, AND INSTALL NEW CARPET.
MILLIKEN - REMIX TRIMLINE, BACKBEAT BK827 VINYL WITH NO VIBE.
 2. HATCHED AREAS TO REMOVE EXISTING FLOORING, PERFORM MINOR FLOOR PREP, AND INSTALL NEW VCT TILE.
VCT1 - ARMSTRONG - 556 Sandstone
 3. HATCHED AREAS TO REMOVE EXISTING FLOORING, PERFORM MINOR FLOOR PREP, AND INSTALL NEW VCT TILE.
VCT 2 - ARMSTRONG - 569 Ebony
 4. REPLACE ALL OLD WALL BASE WITH NEW 4 1/2" CHARCOAL WALL BASE IN ALL ROOMS AND AREAS RECIEVING NEW FLOORING.